

FOR COUNTY USE
NOT FOR RECORDING
PURPOSES

586-7A52
Health Dept.

EXT-145

Kathy

146-12-6

FOR COUNTY USE
NOT FOR RECORDING
PURPOSES

LOT 2
31 ACRE C-2


EASEMENT
CONSTRUCTION
STREET

STATE RTE. 746

50'R/W

DICKERSON MILL

N 30°11'33"E ROAD

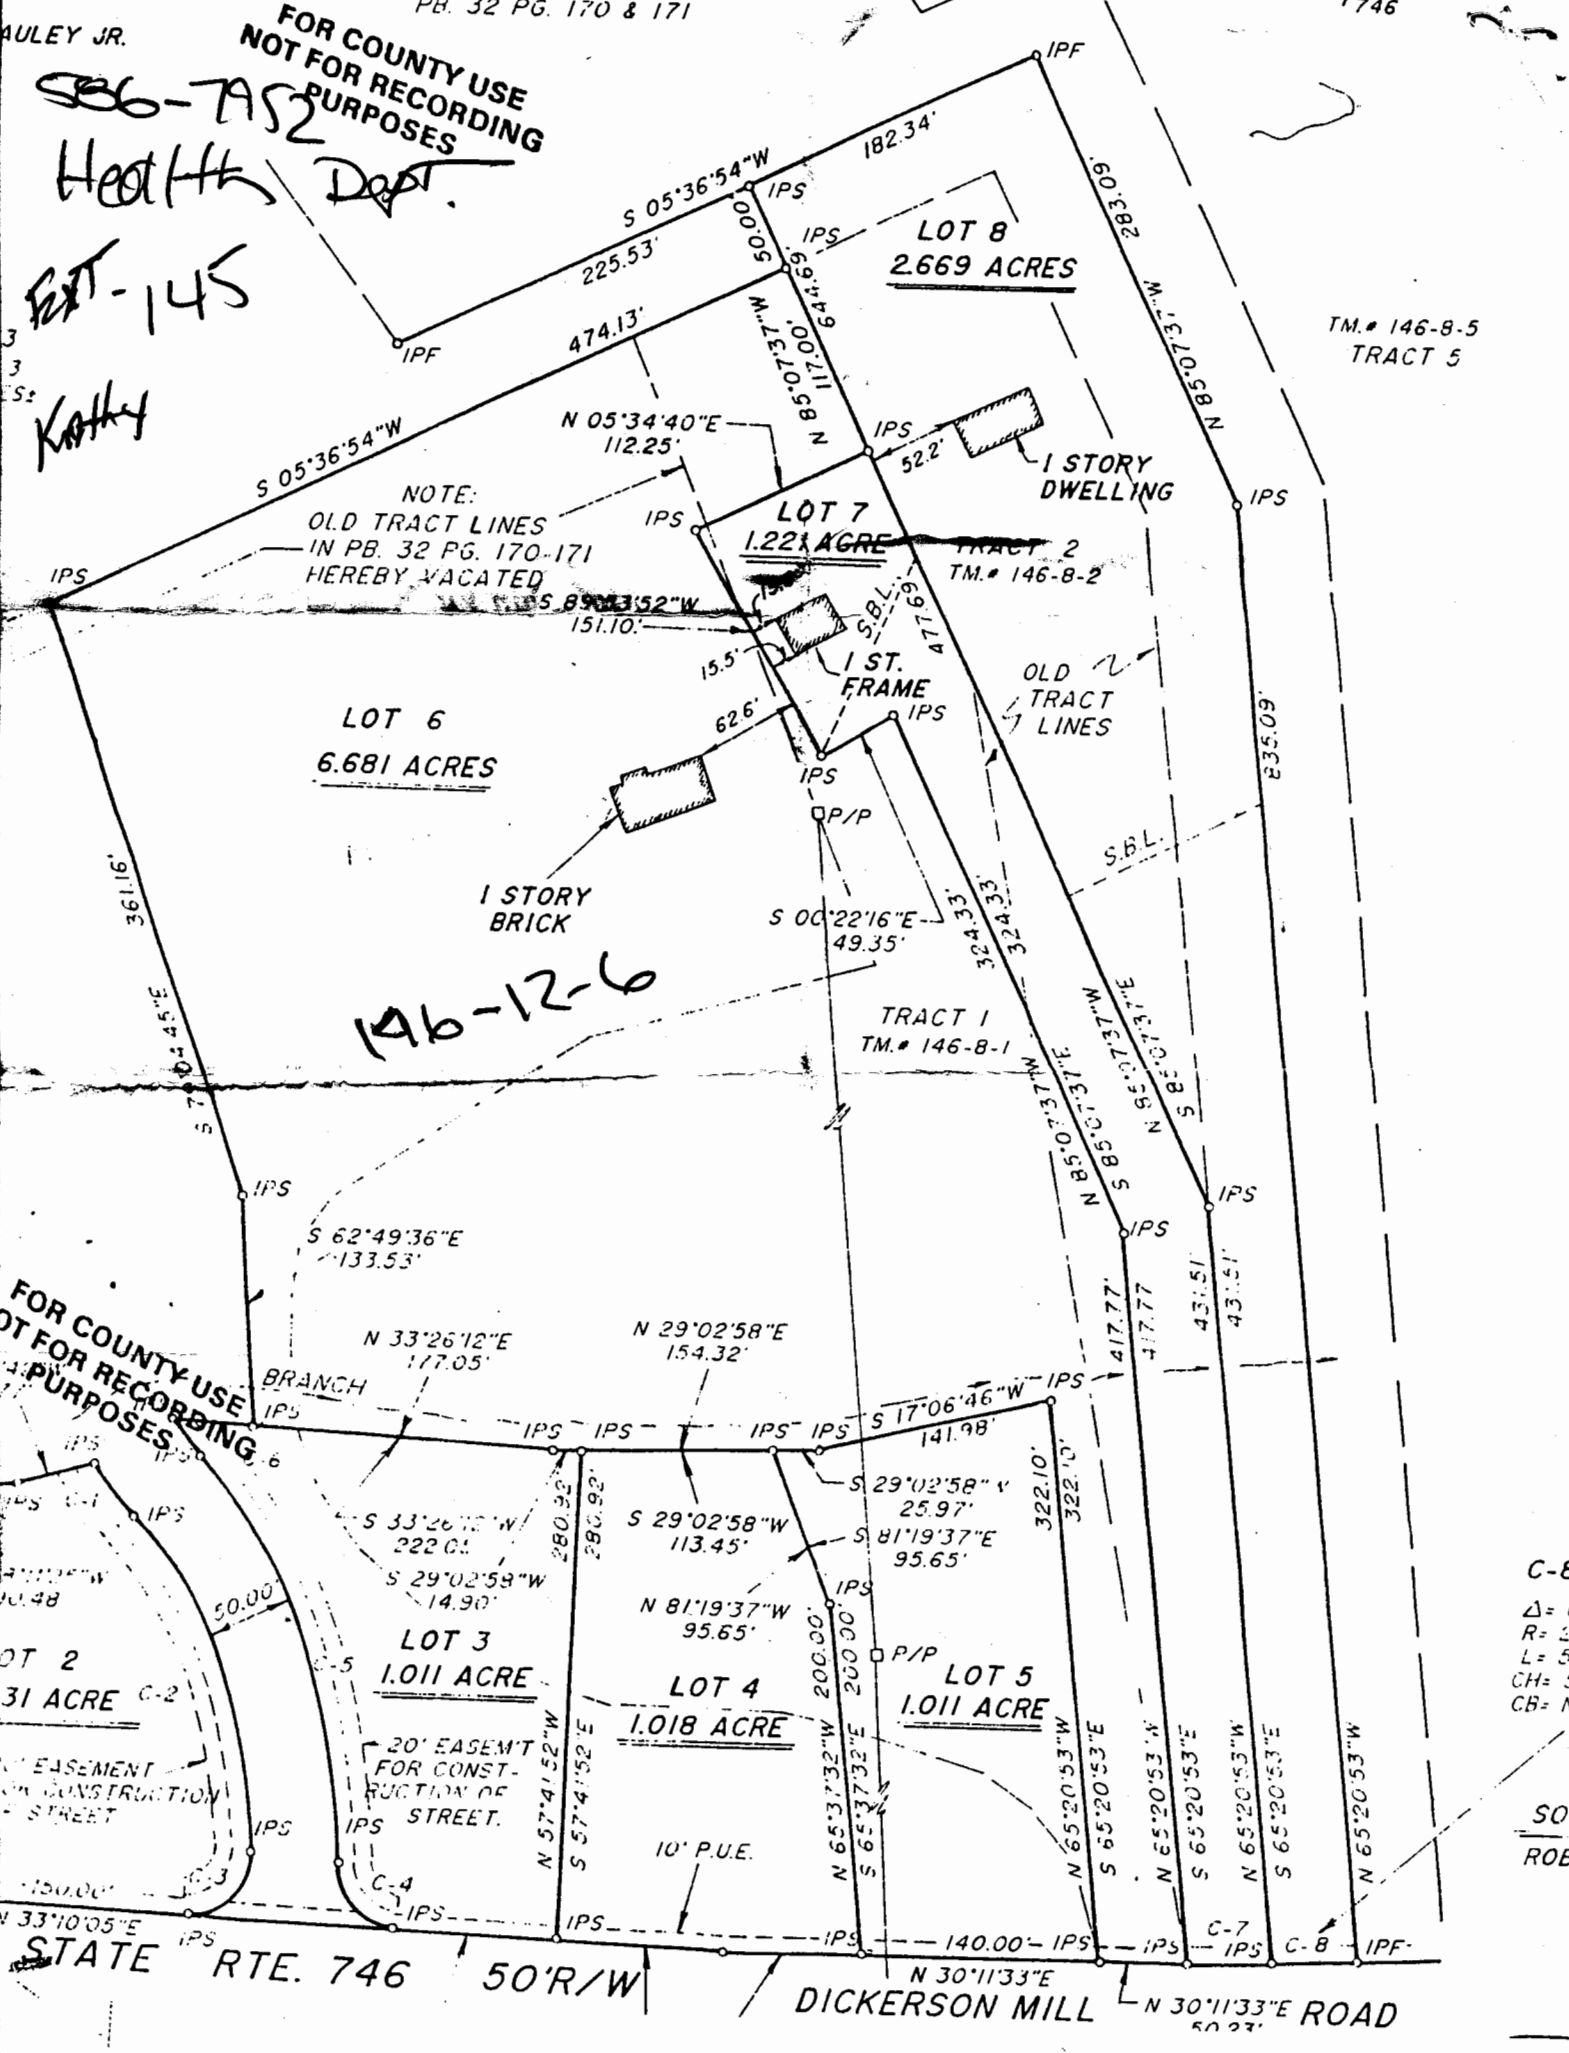

TM. # 146-8-5
TRACT 5

LOT 8
2.669 ACRES

LOT 7
1.221 ACRE

LOT 6
6.681 ACRES

TRACT 1
TM. # 146-8-1

LOT 3
1.011 ACRE

LOT 4
1.018 ACRE

LOT 5
1.011 ACRE

C-B
Δ = 0
R = 20
L = 50
CH = 50
CB = N

SOU
ROBE